

36" ROOT ZONE - WATERING SYSTEM





THRUST BLOCKING

6" SHRUB SPRAY

SHRUB PLANTING

TRENCHING

SCALE: 1/2" = 1'-0"

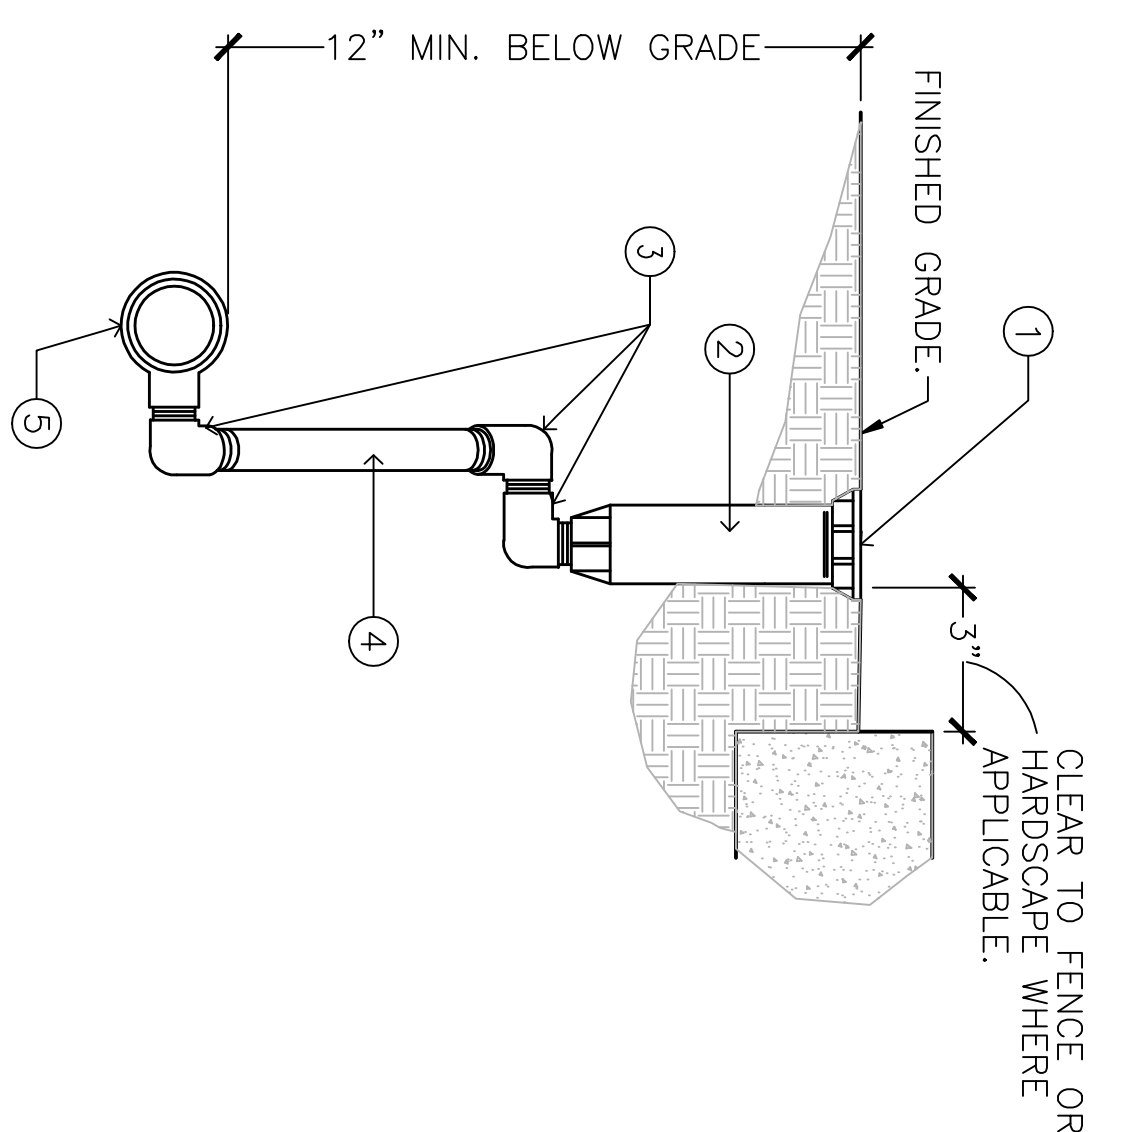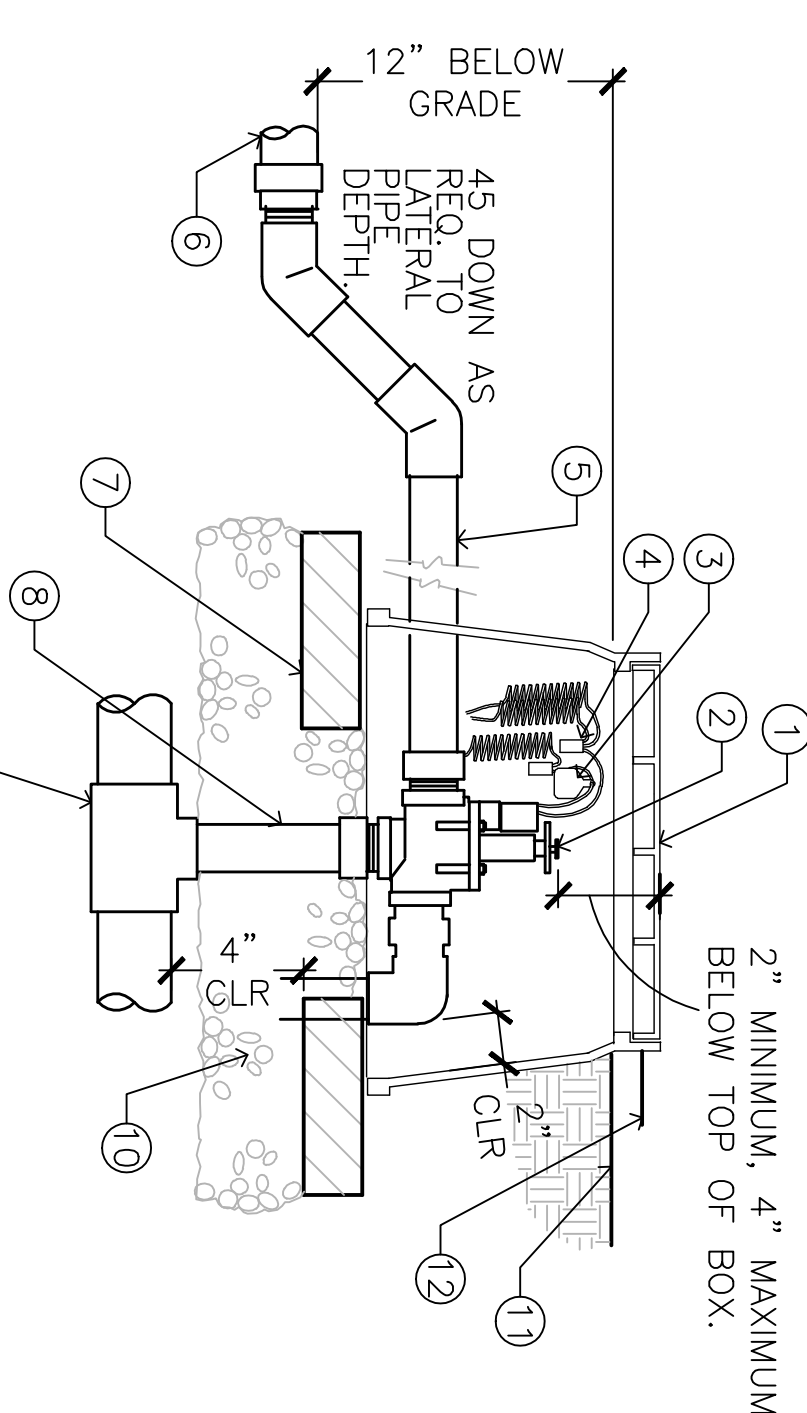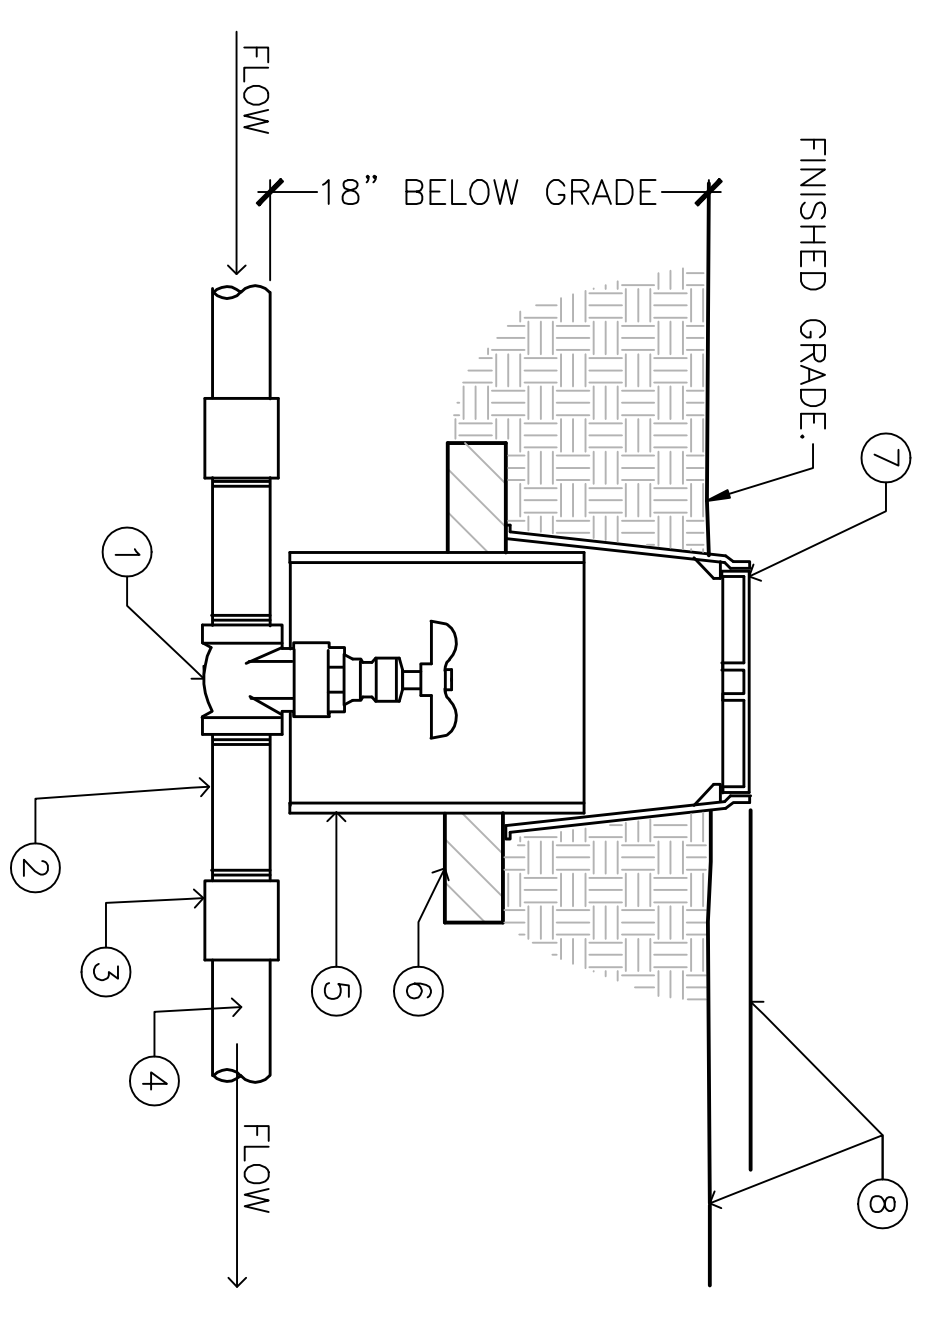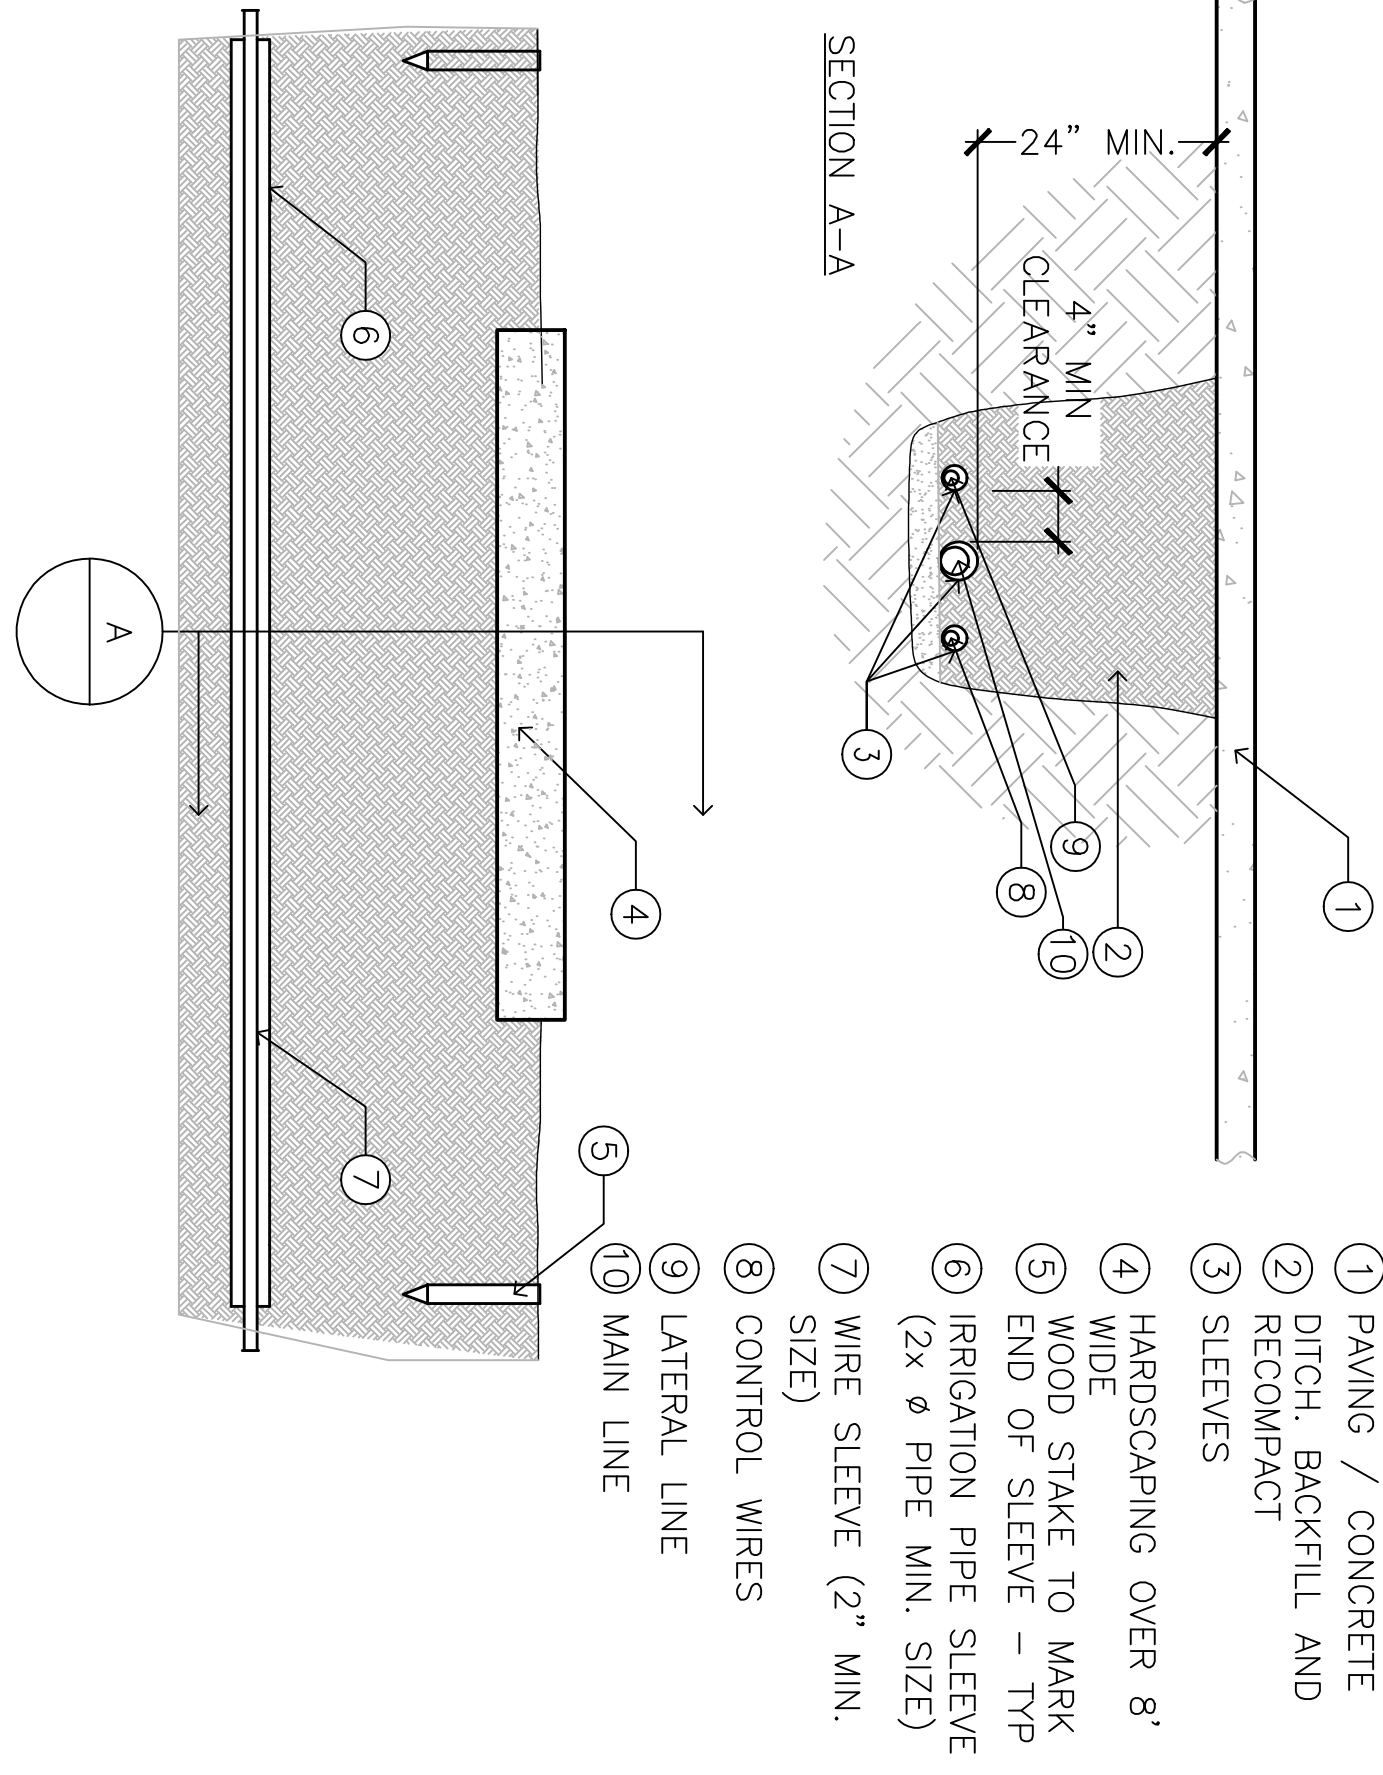

NOTES:
1. ALL PAVING IRRIGATION SLEEVES TO BE SCH 40 PIPE
2. ALL PAVING TO BE SLOPED TO DRAIN AND WATERFIGHT
3. IRRIGATION PIPES AND LOW VOLTAGE WIRES ARE TO BE SLEEVED SEPARATELY
4. ALL PIPES & WIRES ARE TO BE SLEEVED UNDER PAVED/CONC. 8'-0" WIDE OR WIDER
5. SEE MANUFACTURERS INSTALLATION INSTRUCTIONS

1. BRONZE ISOLATION VALVE AS SPECIFIED.
2. 6" SCHEDULE 80 THREADED NIPPLE.
3. SLIP/THREADED COUPLING.
4. 10" DIA. PVC PIPE EXTENSION, LENGTH AS REQUIRED.
5. FOUR COMMON BRICK SUPPORTS.
6. 10" DIAMETER ROUND VALVE BOX, SEE SPECIFICATIONS.
7. SET BOX 3" ABOVE GRADE IN SHRUBS AND GROUNDCOVER AREAS, SET BOX 1" ABOVE GRADE IN TURF AREAS.

1. CARSON OR BROOKS, 10x15 RECTANGULAR VALVE BOX.
2. REMOTE CONTROL VALVE, ONE PER BOX.
3. PLASTIC I.D. TAG AT EACH VALVE.
4. WATER PROOF WIRE CONNECTORS ON 30" LOOPED WIRES.
5. OUTLET PIPE SAME SIZE AS VALVE, 24" MIN. TO FIRST FITTING.
6. INCREASE LATERAL LINE AS PER IRRIGATION PLAN.
7. CONCRETE BRICK SUPPORT, TWO ON EACH SIDE.
8. SCHEDULE 80 RISER.
9. MAIN LINE.
10. 6" THICK LAYER OF PEA GRAVEL.
11. 2" ABOVE FINISH GRADE AT SHRUBS AND GROUNDCOVER AREAS.
12. 3/4" ABOVE FINISH GRADE AT LAWN.

1. SPRINKLER HEAD AS SPECIFIED.
2. 8" POP UP HEAD.
3. 1/2" MARLEX STREET ELUS.
4. SCHEDULE 80 PVC NIPPLE, SET AT 45 DEGREE ANGLE.
5. LATERAL LINE AND PVC TEE.

SLEEVE DETAIL





SCALE: 1/2" = 1'-0"

SCALE: 1/2" = 1'-0"

SCALE: 1/2" = 1'-0"

SCALE: 1/2" = 1'-0"

SCALE: 1/2" = 1'-0"

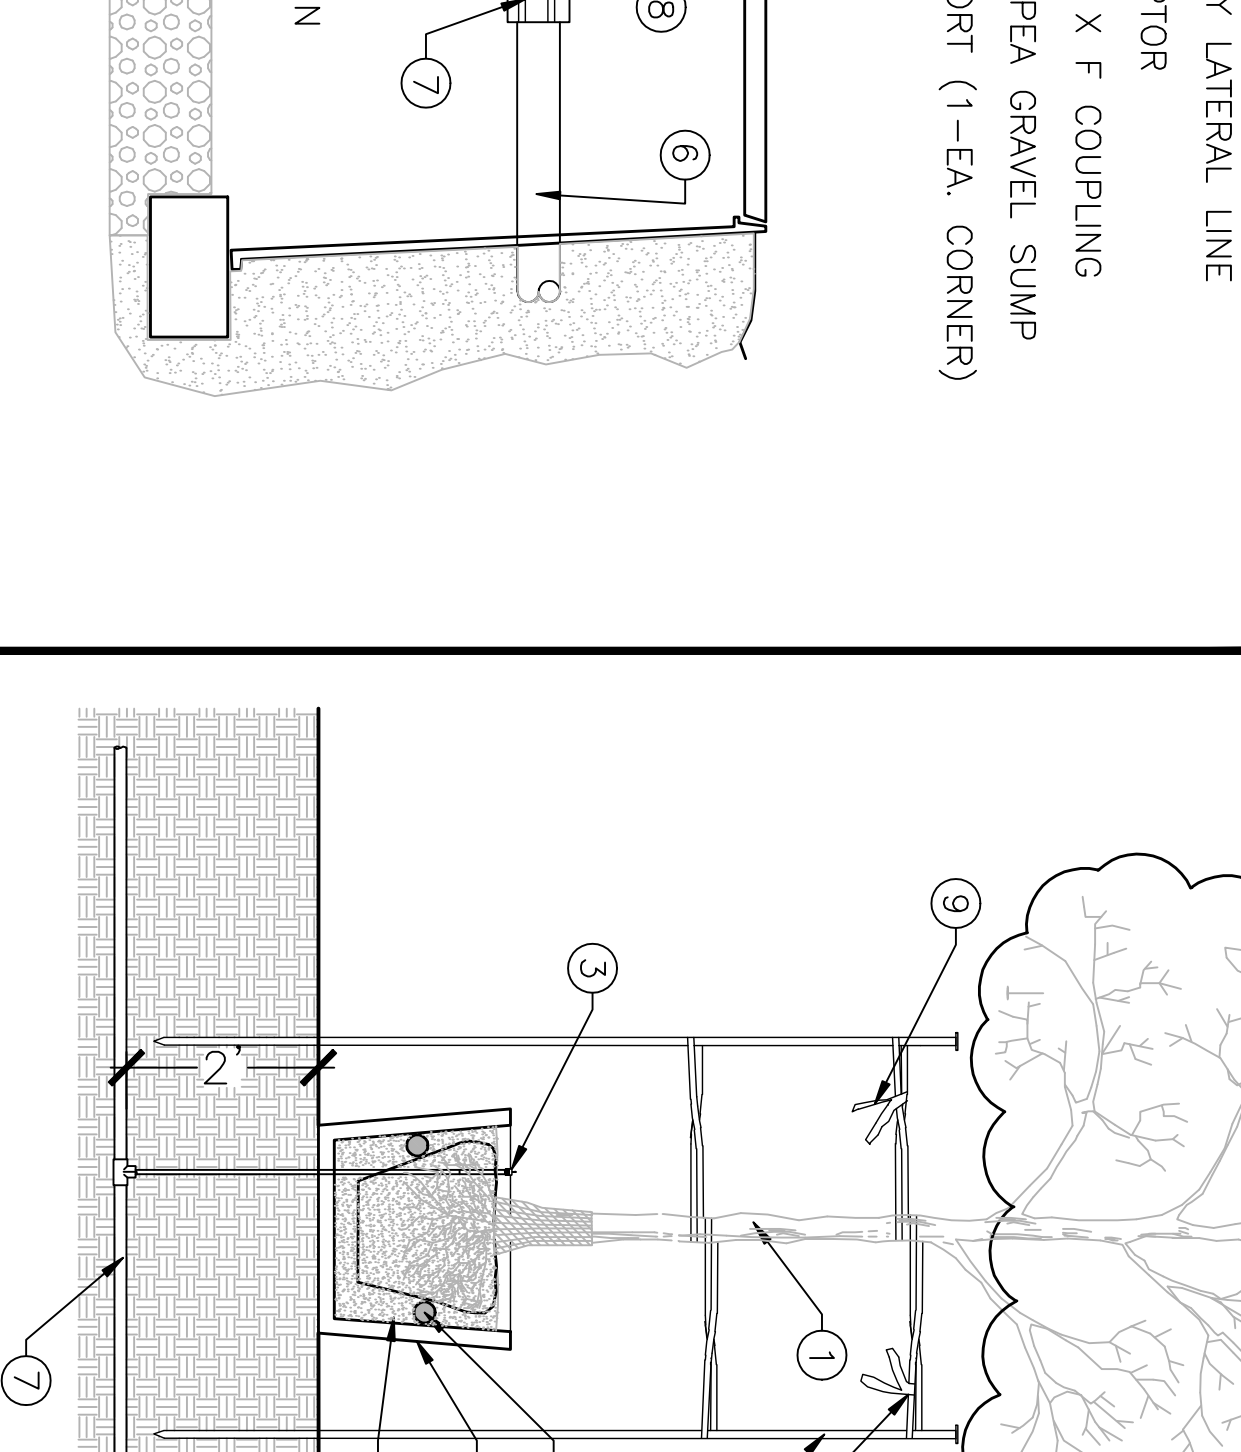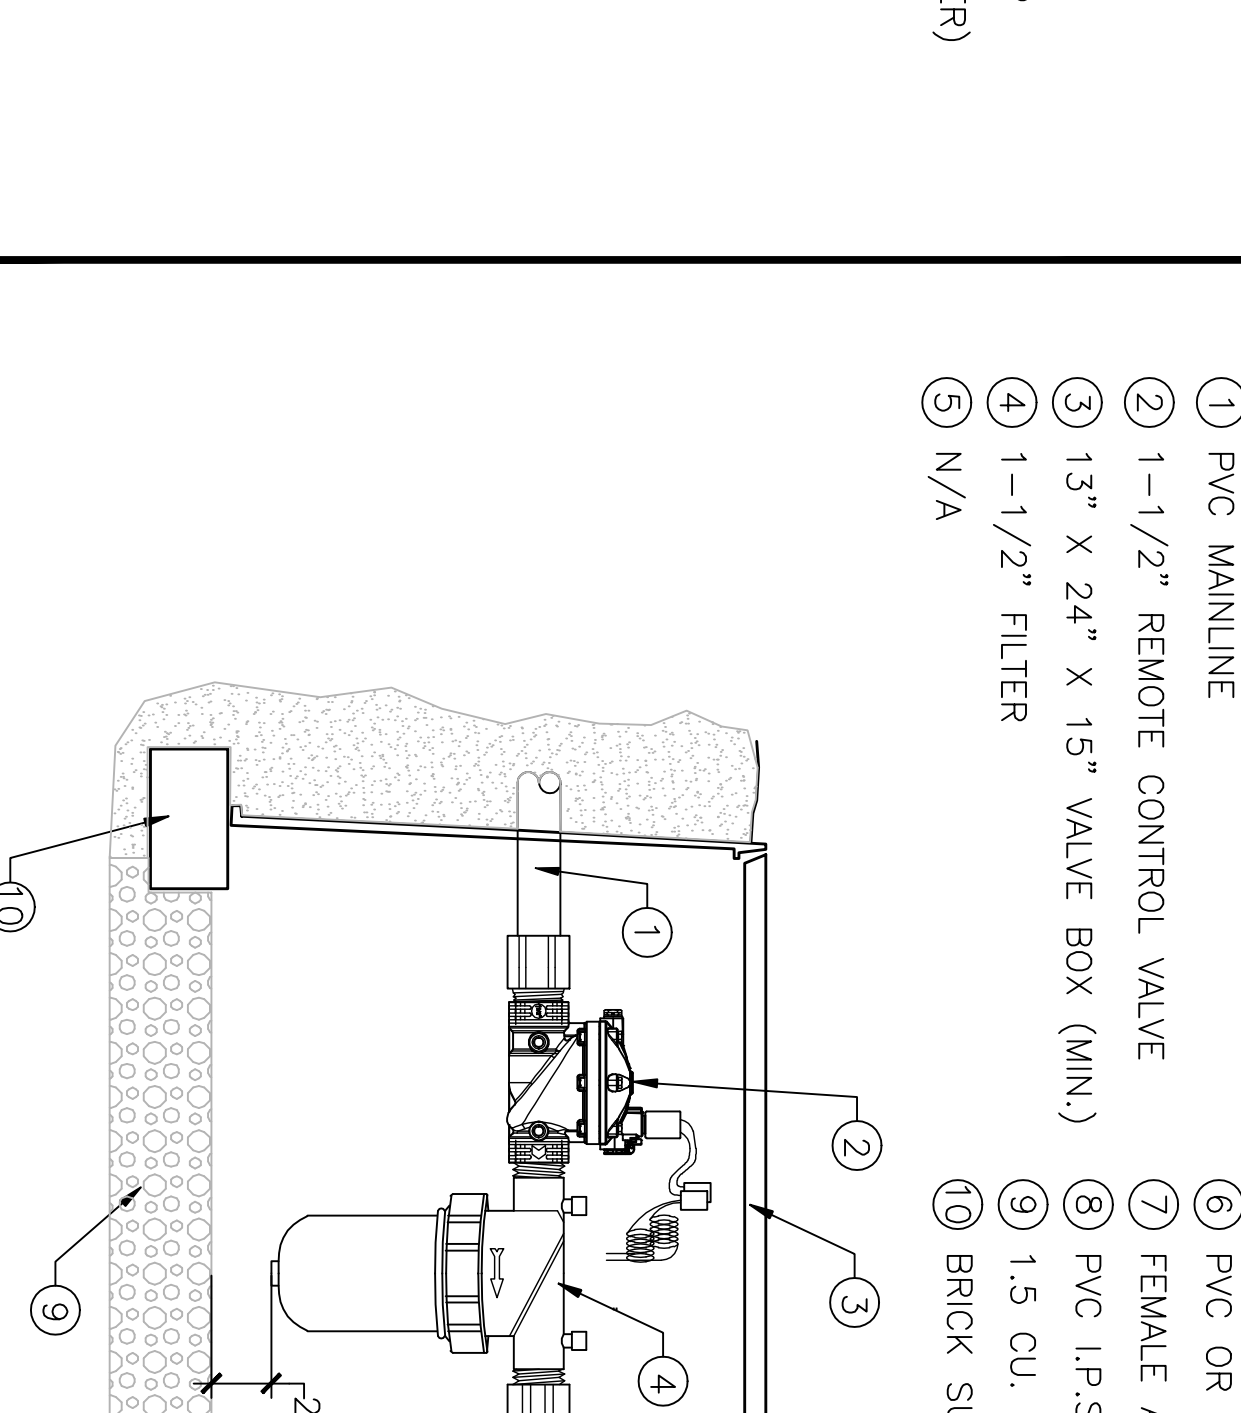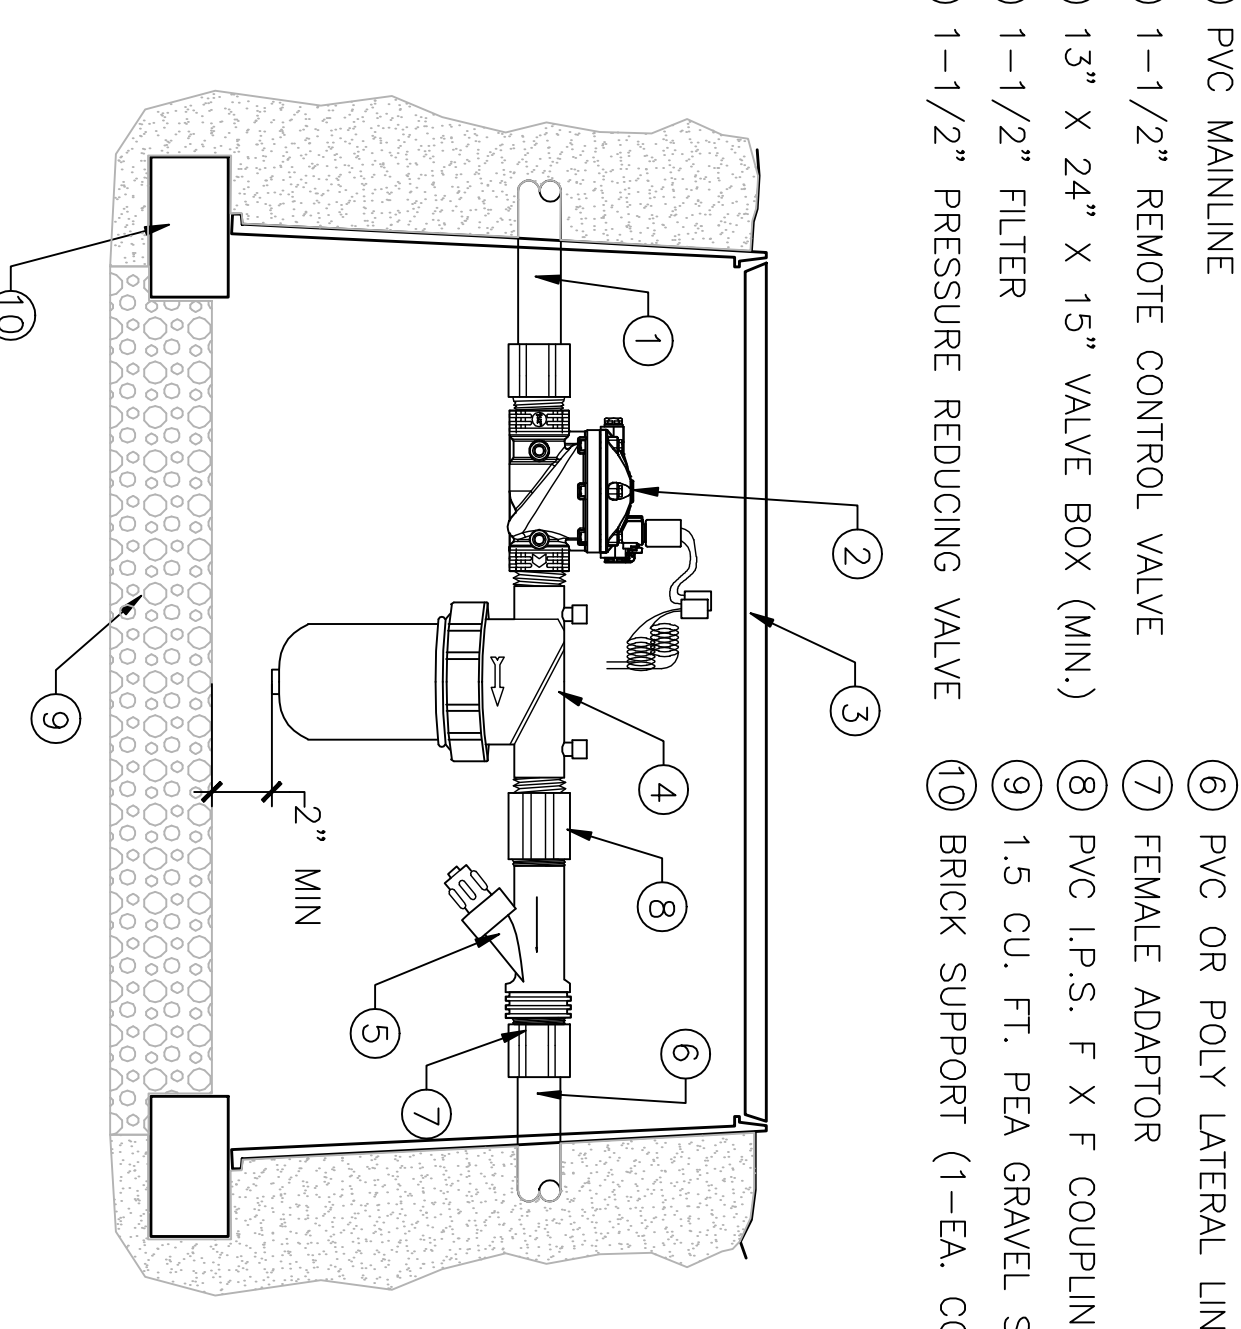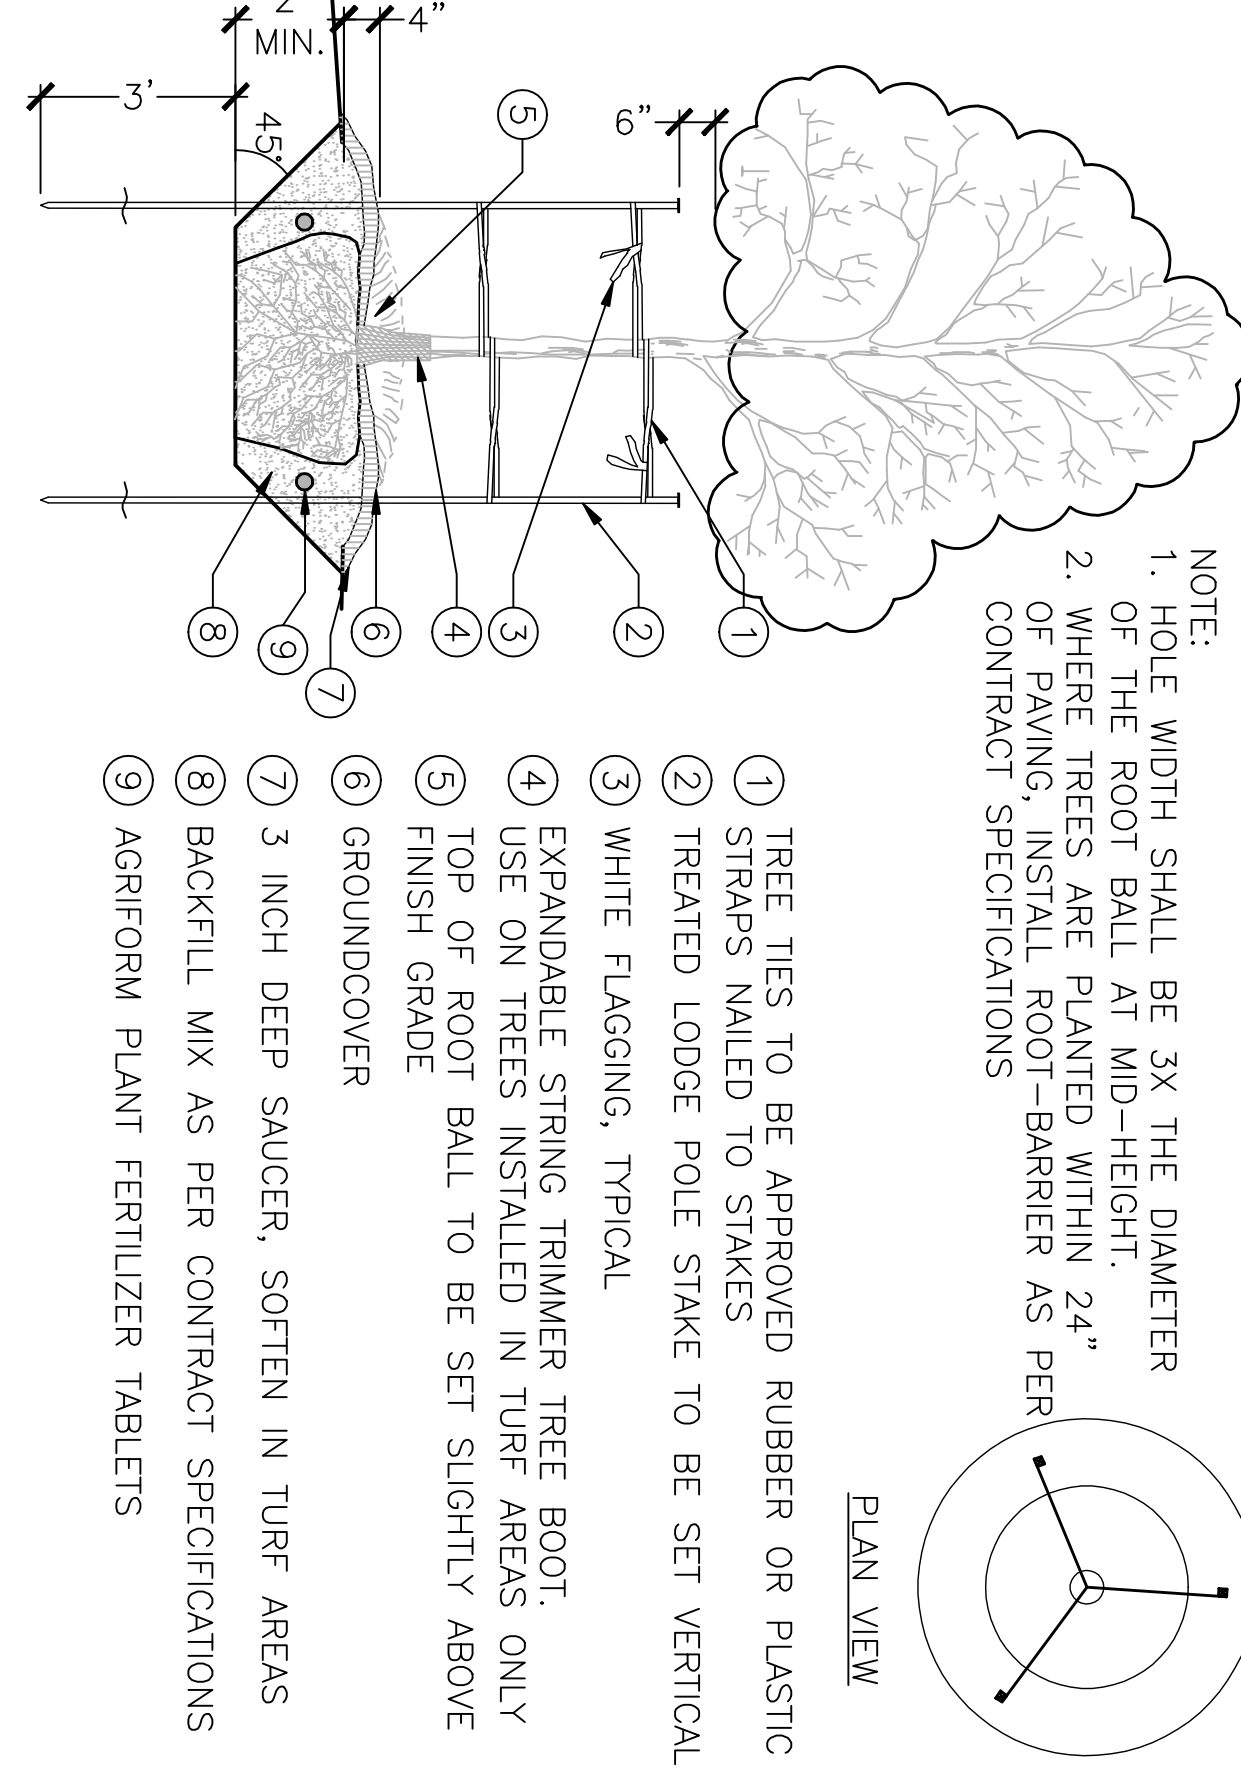

TREE PLANTING

SCALE: 3/8" = 1'-0"

SCALE: 3/8" = 1'-0"

SCALE: 3/8" = 1'-0"

SCALE: 3/8" = 1'-0"

SCALE: 3/8" = 1'-0"


CONSULTANTS:

ARCHITECT/ENGINEERS:

DETAILS

100% SUBMITTAL - FOR CONSTRUCTION

Revision	Date

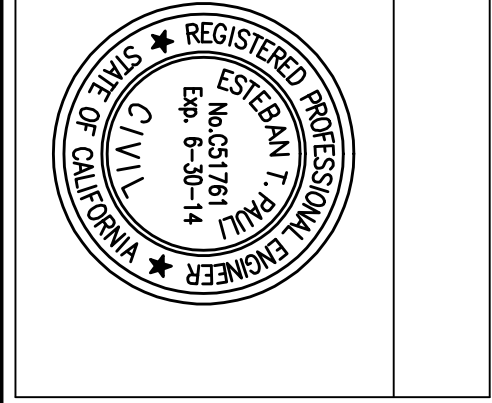

PAULI ENGINEERING, INC.
2501 N SHAW AVE, SUITE 121 - FRESNO, CA 93711
PH: (559) 237-4408 - FAX: (559) 237-4404
E-MAIL: pauliengineering@comcast.net
www.pauliengineering.com

Project Title	Project Number
DEMO BUILDINGS 10, 13 AND 14	570-12-571
Location	Building Number
-2615 E Clinton Ave, Fresno, CA	OUTBUILDINGS
Date	Dwg
12/12/2012	CS503

Project Title	Project Number
DEMO BUILDINGS 10, 13 AND 14	570-12-571
Location	Building Number
-2615 E Clinton Ave, Fresno, CA	OUTBUILDINGS
Date	Dwg
12/12/2012	CS503
Checked	Drawn
Dwg	Dwg
Office of Construction and Facilities Management	Department of Veterans Affairs